
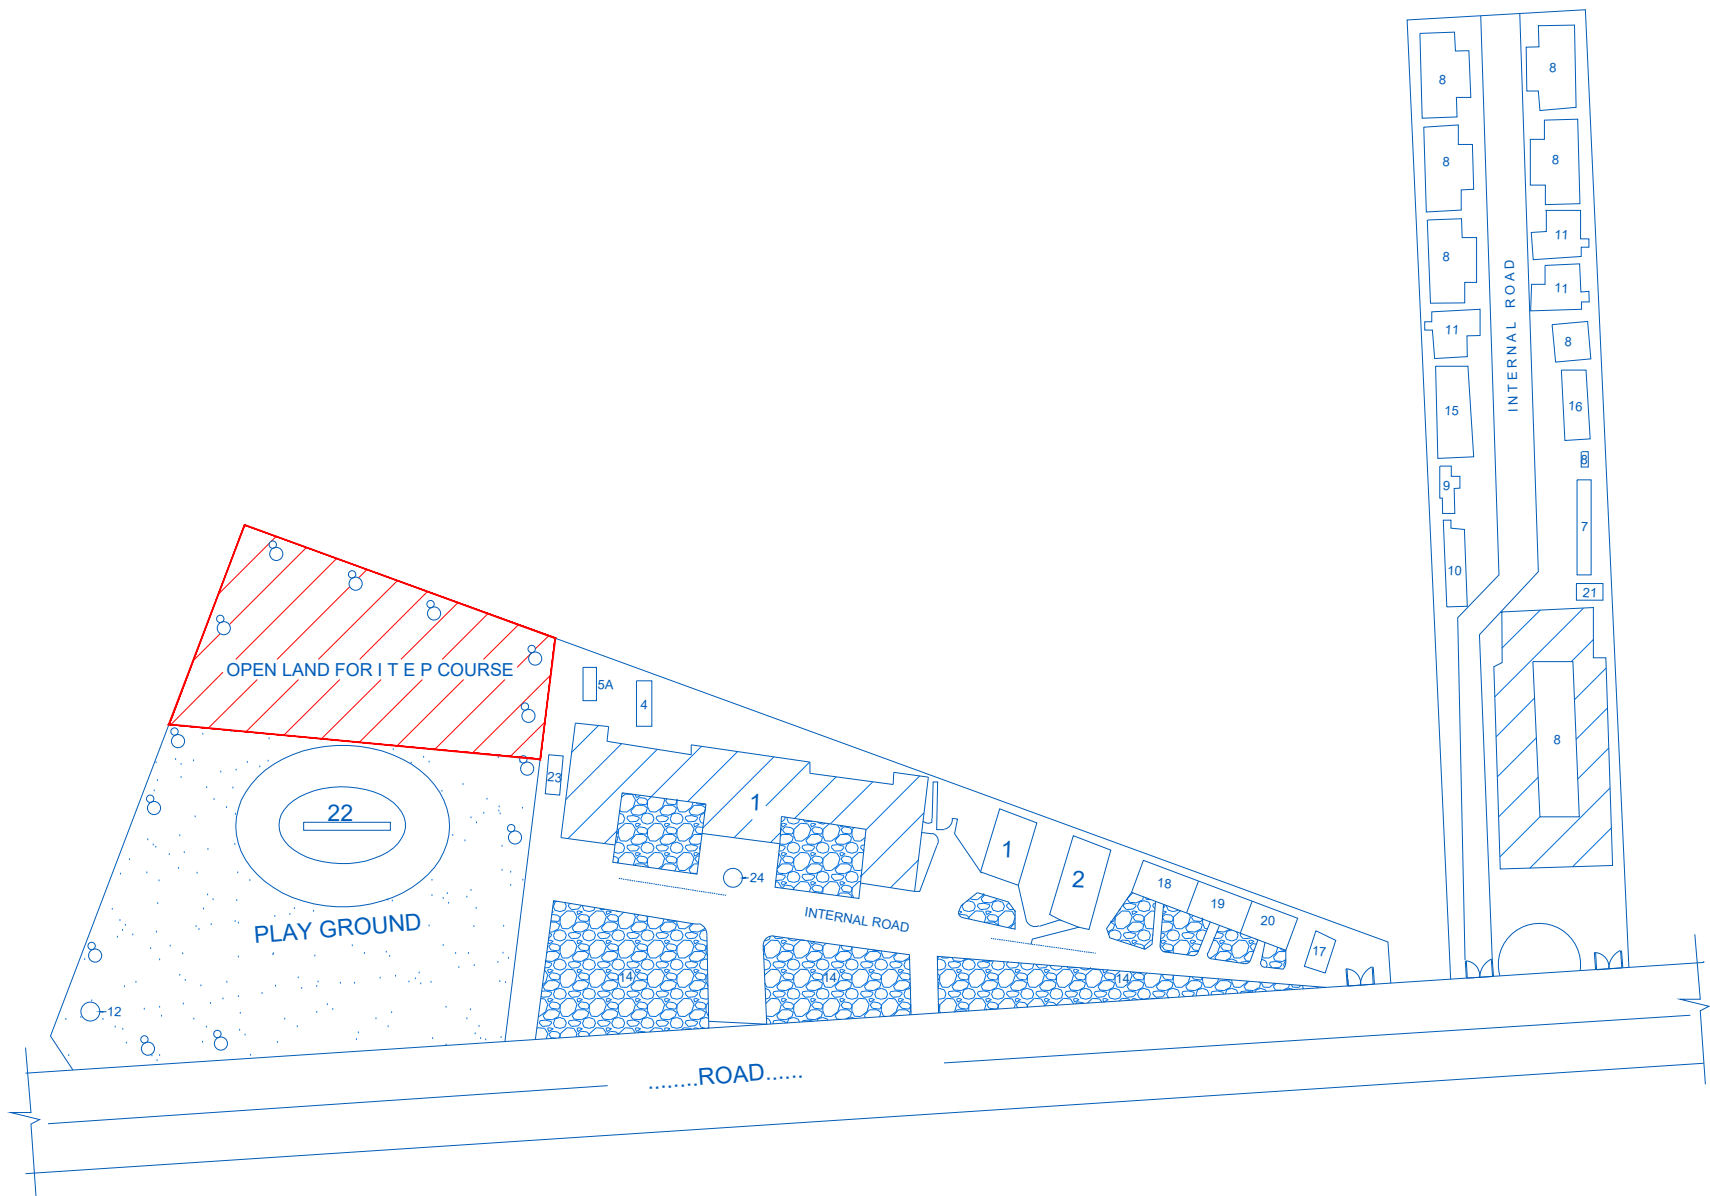
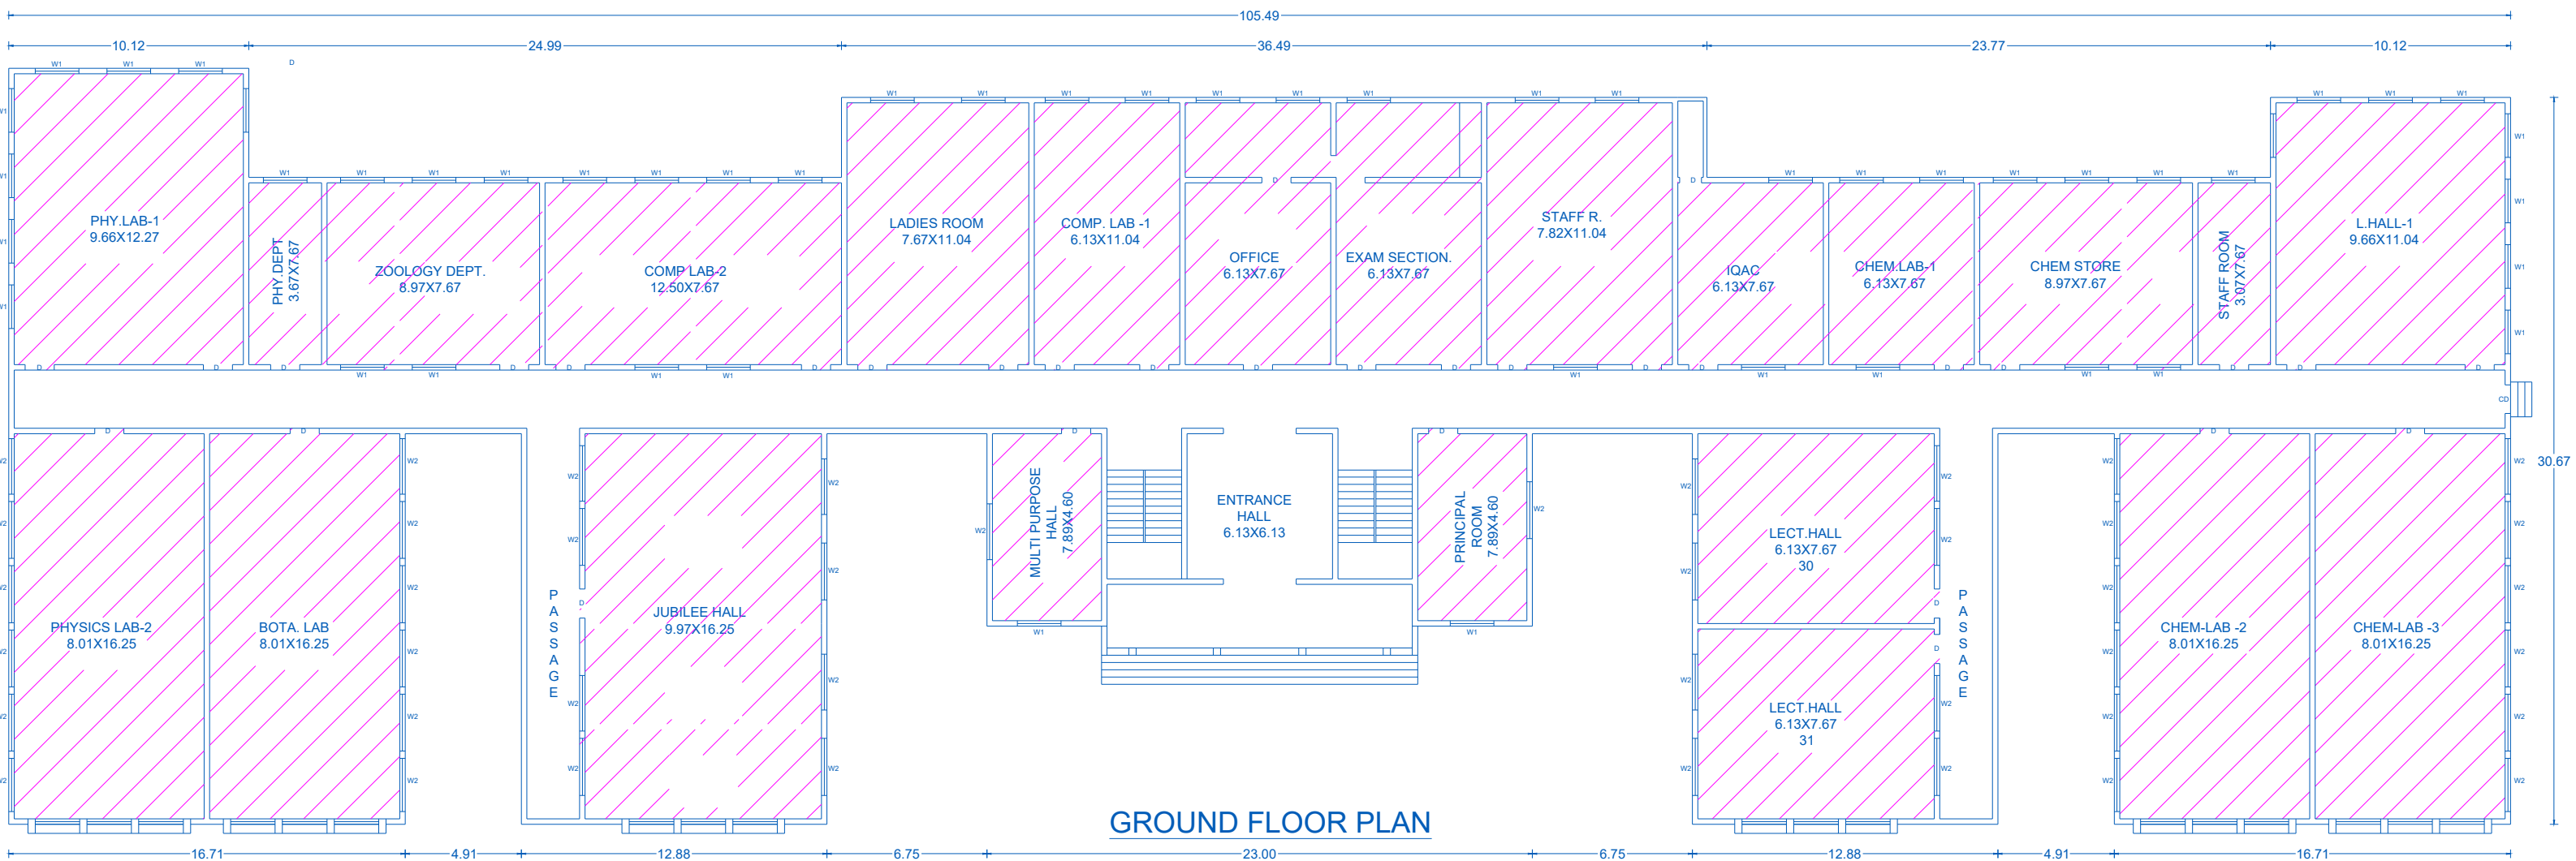


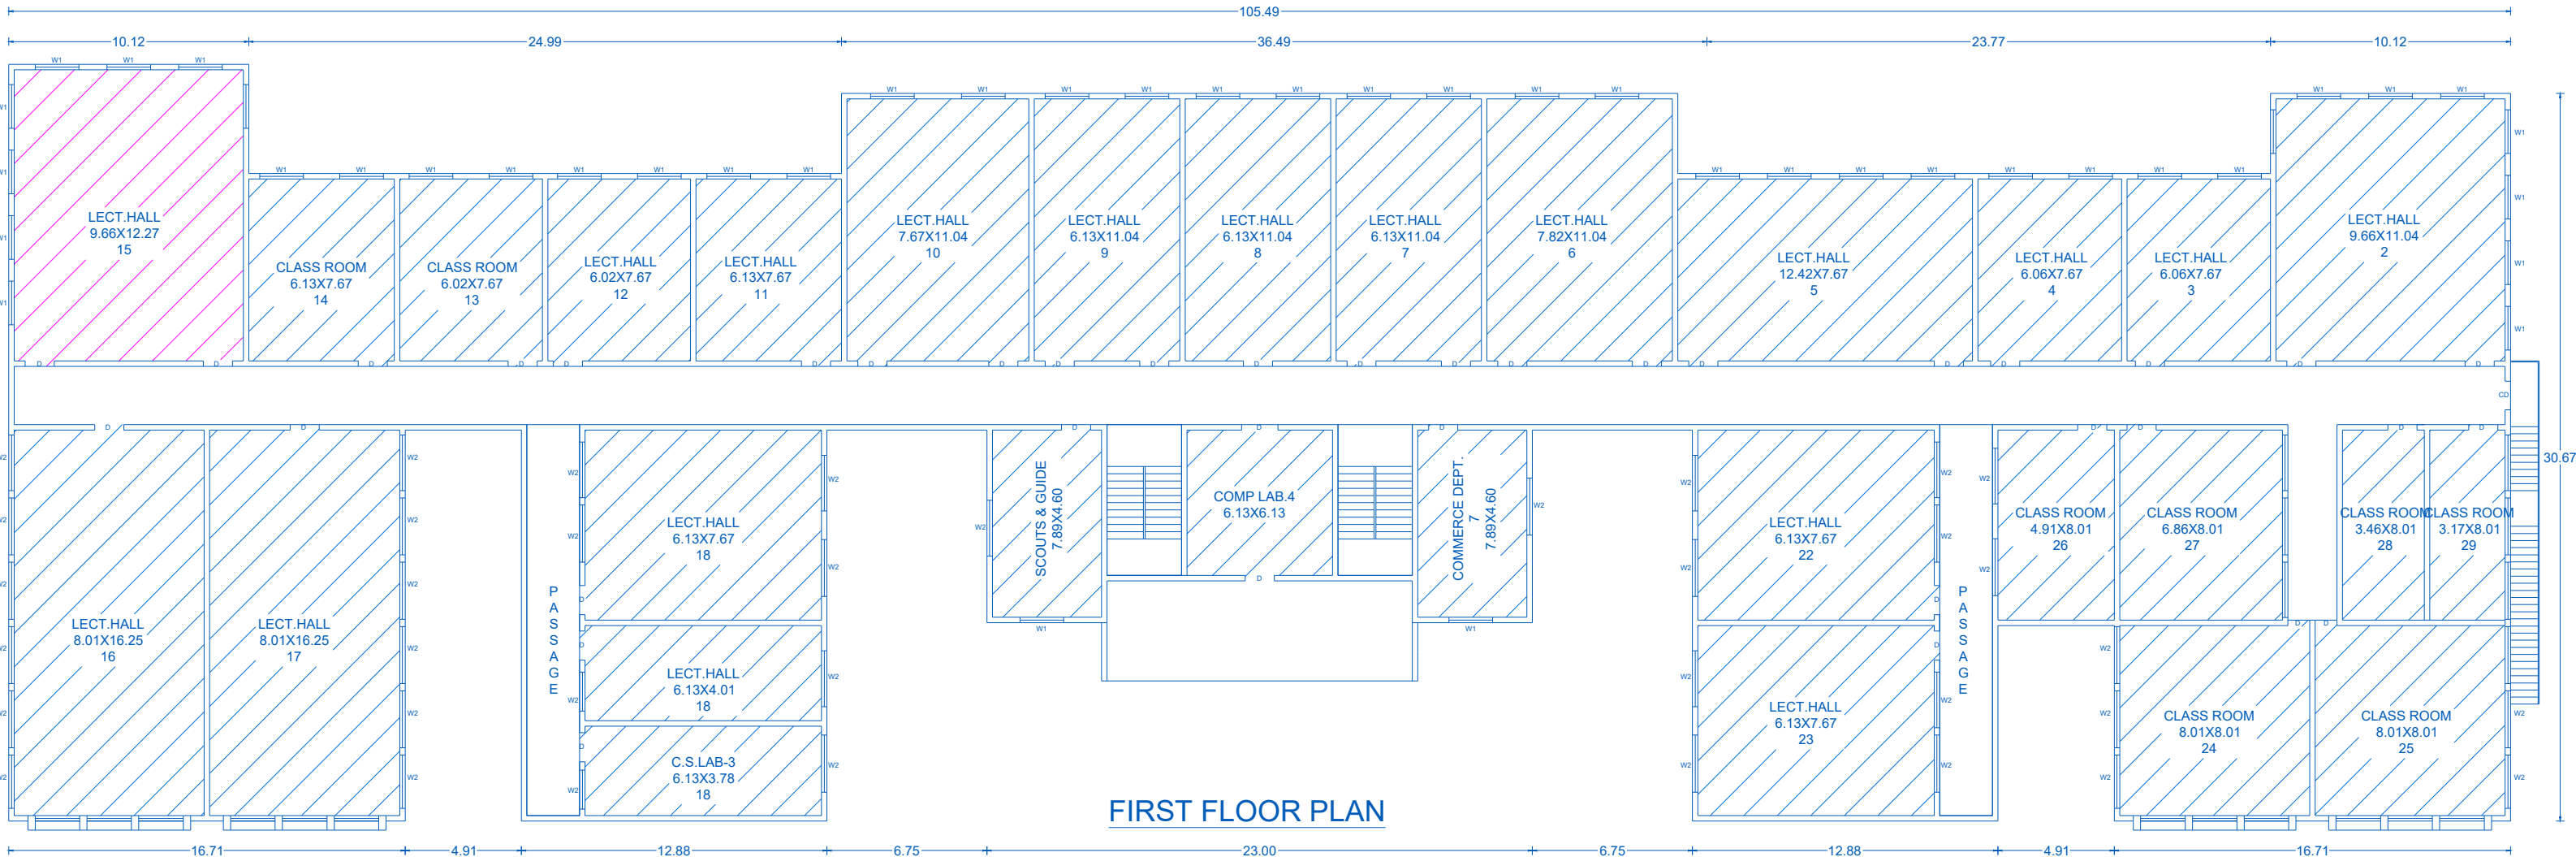

MASTER PLAN OF K.L.E. SOCIETY'S
G.I.BAGEWADI COLLEGE,NIPANI
LAY-OUT PLAN

TYPE	SIZE	DESCRIPTION
D	1.21 X 2.51 m	DOORS
W1	1.82X 1.60 m	WINDOWS
W2	2.59X 2.28 m	WINDOWS
W3	1.90 X 2.28 m	WINDOWS
CD	M.S.COLLAPSIBLE DOOR	

AREA STATEMENT

COLLEGE (AREA AS PER ABSTRACT).	
a.128/1A/1	: 06A.04G.
b.128/2A	: 01A.03G.
c.128/2b	: 0A.02G.
a.Extra	: 0A.37G.
TOTAL COLLEGE CAMPUS	
a.131/A/1	: 0 A.31 G.
a.131/A/2	: 02A.05 G.
TOTAL AREA	
: 02A.34 G.	
GROUND FLOOR BUILT UP AREA = 2575.63 SQ.MT.	
FIRST FLOOR BUILT UP AREA = 2575.63 SQ.MT.	
TOTAL BUILT UP AREA = 5151.26 SQ.MT.	
AREA FOR I.T.E.P. COURSE	
= 2081.01 SQ.MT.	
EXISTING AREA OTHER THAN I.T.E.P.COURSE	
= 3070.25 SQ.MT.	
OPEN LAND FOR I.T.E.P.COURSE	
= 3000.00 SQ.MT.	

G.I.BAGEWADI ART'S SCIENCE & COMMARCE
COLLEGE NIPANI.
TAL-NIPANI,DIST-BELGAUM

LEGEND

- 1) G.I.BAGEWADI COLLEGE MAIN BUILDING
- 2) LIBRARY BUILDING
- 3) GYMMAKHANA / AUDIO YISUAL ROOM
- 4) STAFF PARKING
- 5) GIRL'S SANITARY BLOCK
- 5A) BOY'S SANITARY BLOCK
- 6) ENGLISH MEDIUM SCHOOL
- 7) OLD BOY'S HOSTEL
- 8) STAFF QUARTERS
- 9) NURSARY SCHOOL.
- 10) NEW BOY'S HOSTEL.
- 11) A TYPE QUARTERS.
- 12) WELL.
- 13) GREEN HOUSE.
- 14) GARDEN/LAWN.
- 15) LADIES HOSTEL.
- 16) SCETING /BASKET BALL GROUND.
- 17) BANK.
- 18) N.C.C.
- 19) CANTEN.
- 20) HEALTH CARE / YRC.
- 21) DINING HALL.
- 22) PLAY GROUND.
- 23) STUDANT PARKING.
- 24) STATUE OF PRINCIPAL DONOR.

ABHIJIT JIRAGE

Consulting Civil Engg.
Swapnapurti Building Astavinayak Nagar,
NIPANI.591237
Cell. 9448630727